


undercoft
(raised to suit
floor levels)



new level 1
upgrades above

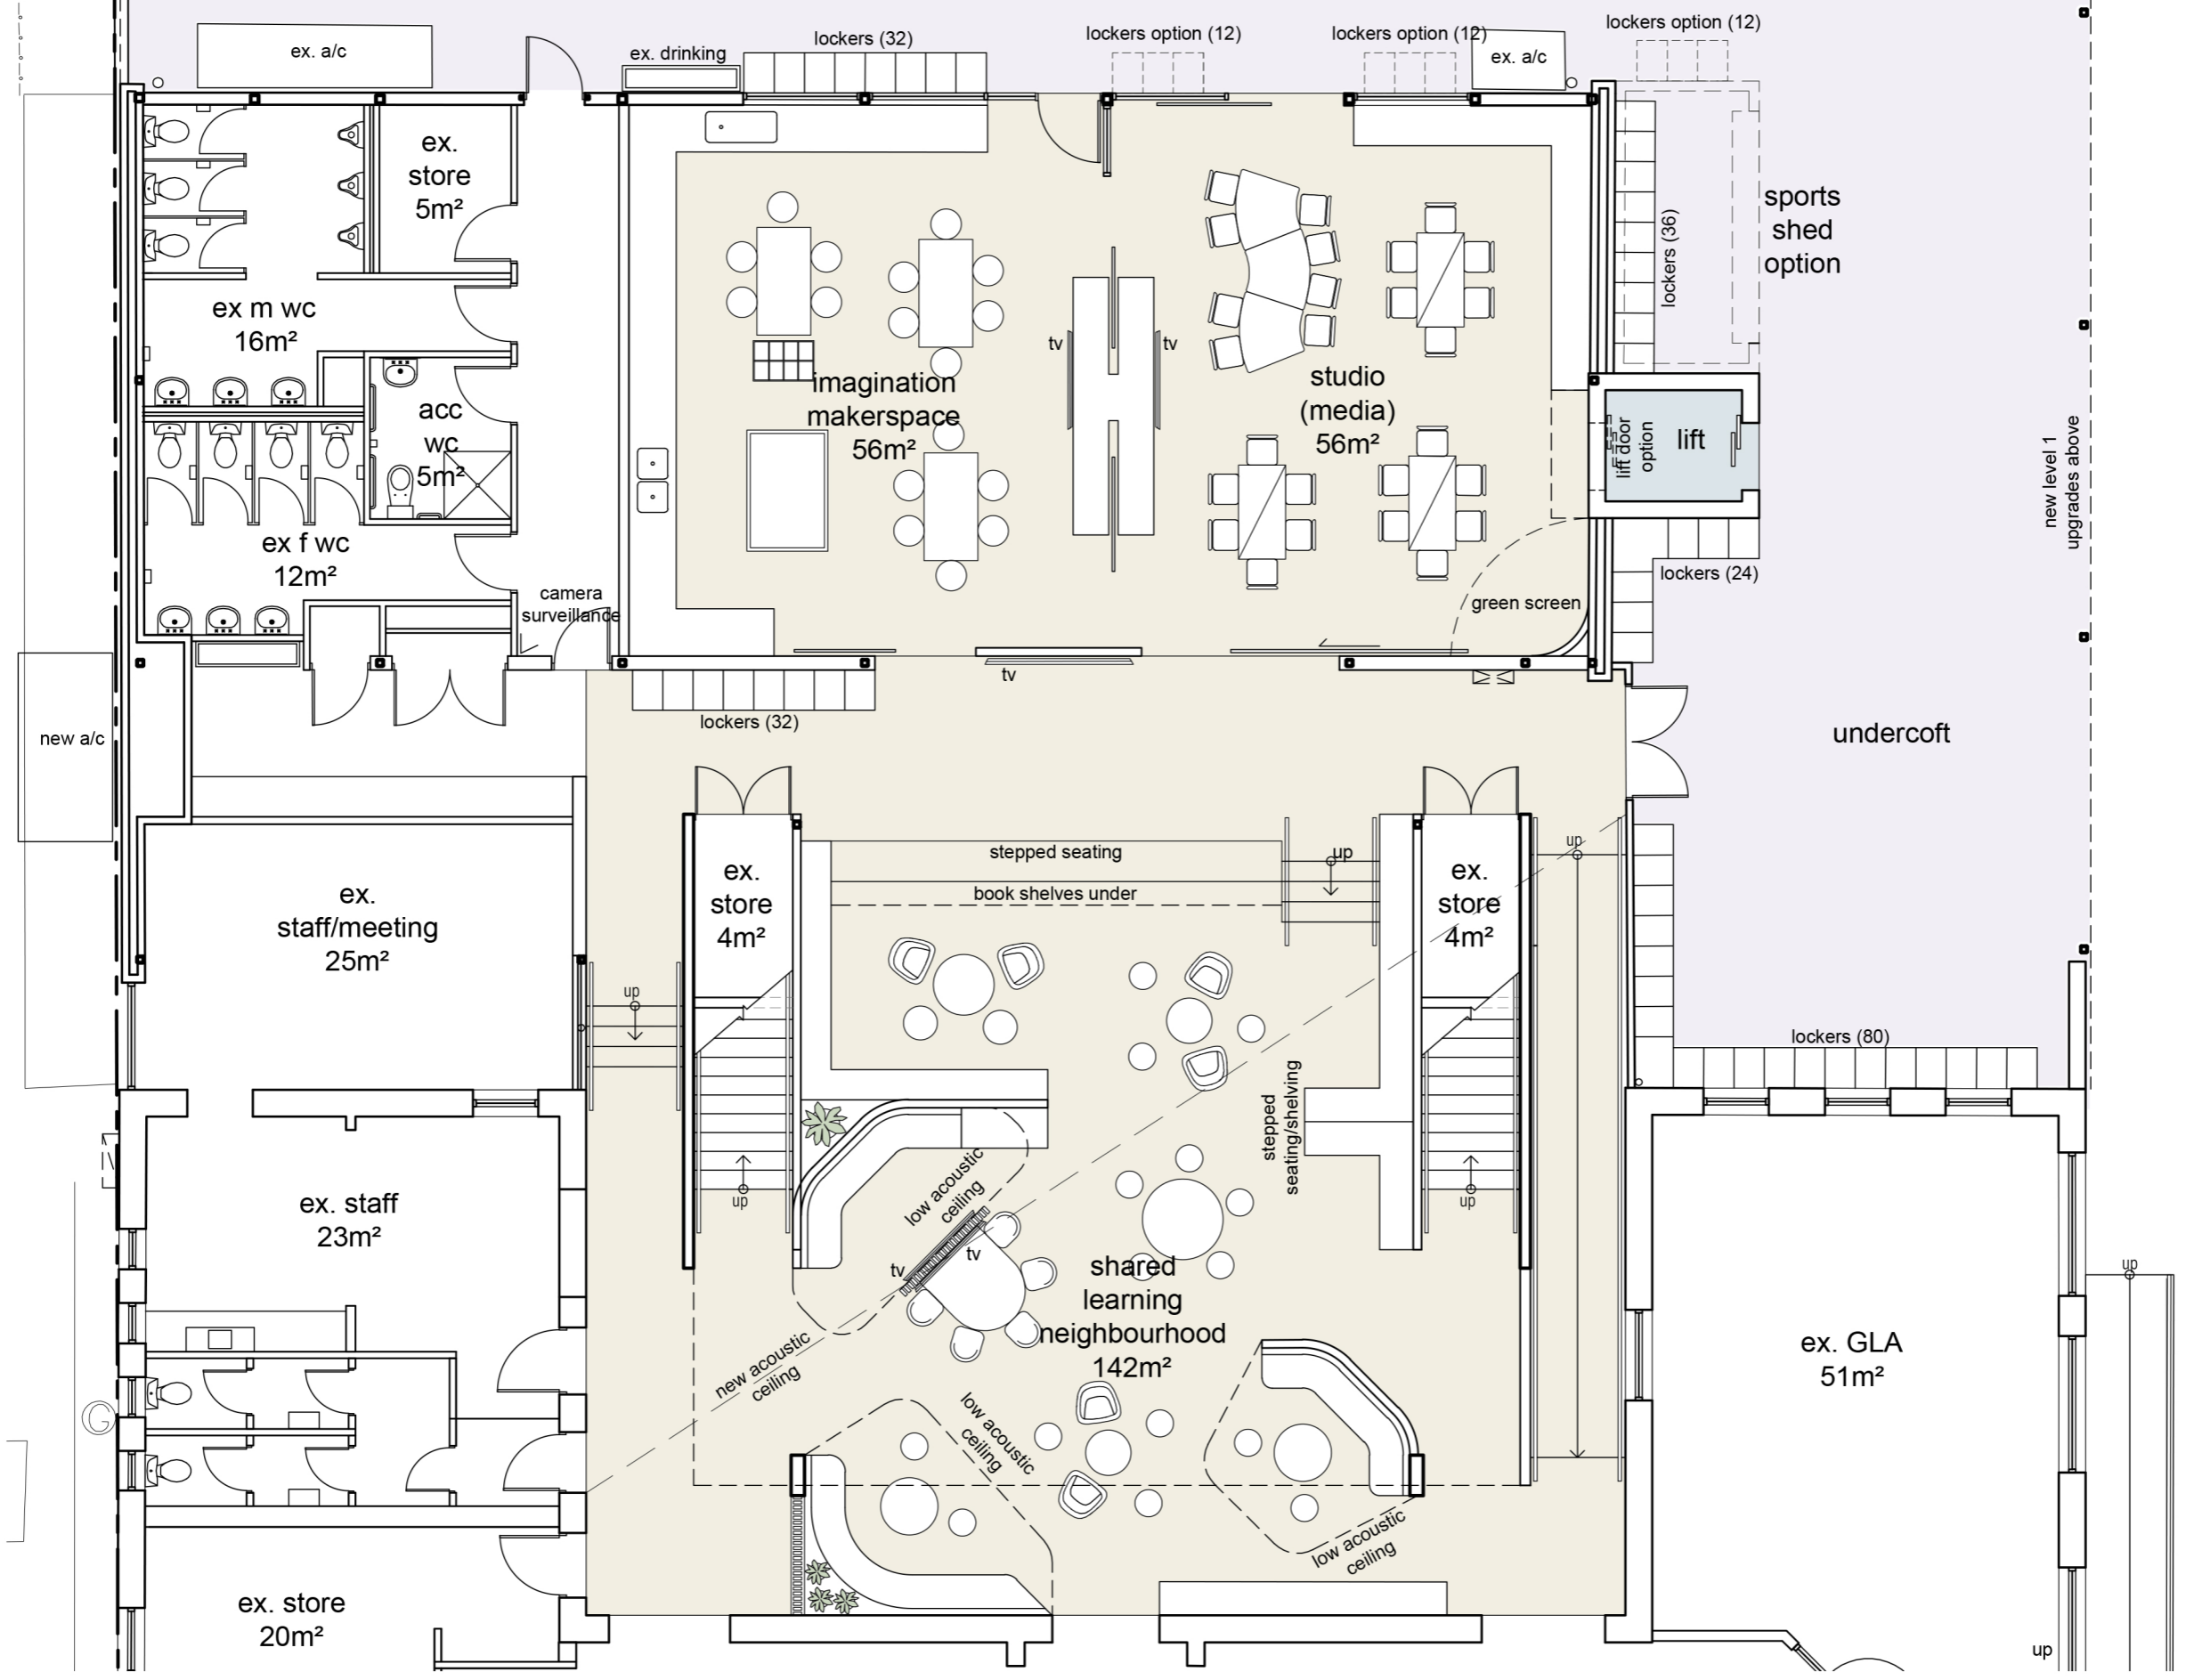

EXISTING BUILDING UPGRADES
ST JOSEPH'S MEMORIAL SCHOOL, NORWOOD

Ground Floor Plan - Part Plan
1:100 @ A3

